
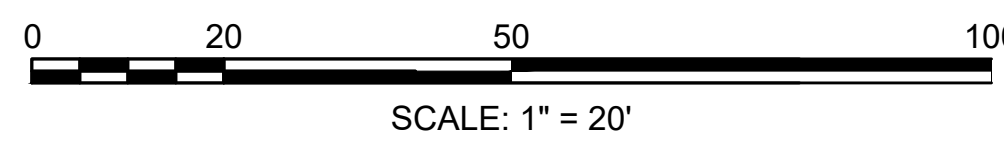


HIGHWAY GUARD DETAILS NONE
 TRAFFIC SIGNAL CONDUIT NONE
 WATER SUPPLY ALTERATIONS NONE
 DRAINAGE DETAILS NONE

ERVING
ROUTE 2 (FARLEY AREA)

STATE	FED. AID PROJ. NO.	SHEET NO.	TOTAL SHEETS
MA	#####	---	0
PROJECT FILE NO.		604959	

EXISTING ALIGNMENT - CONNECTION TO WHEELLOCK

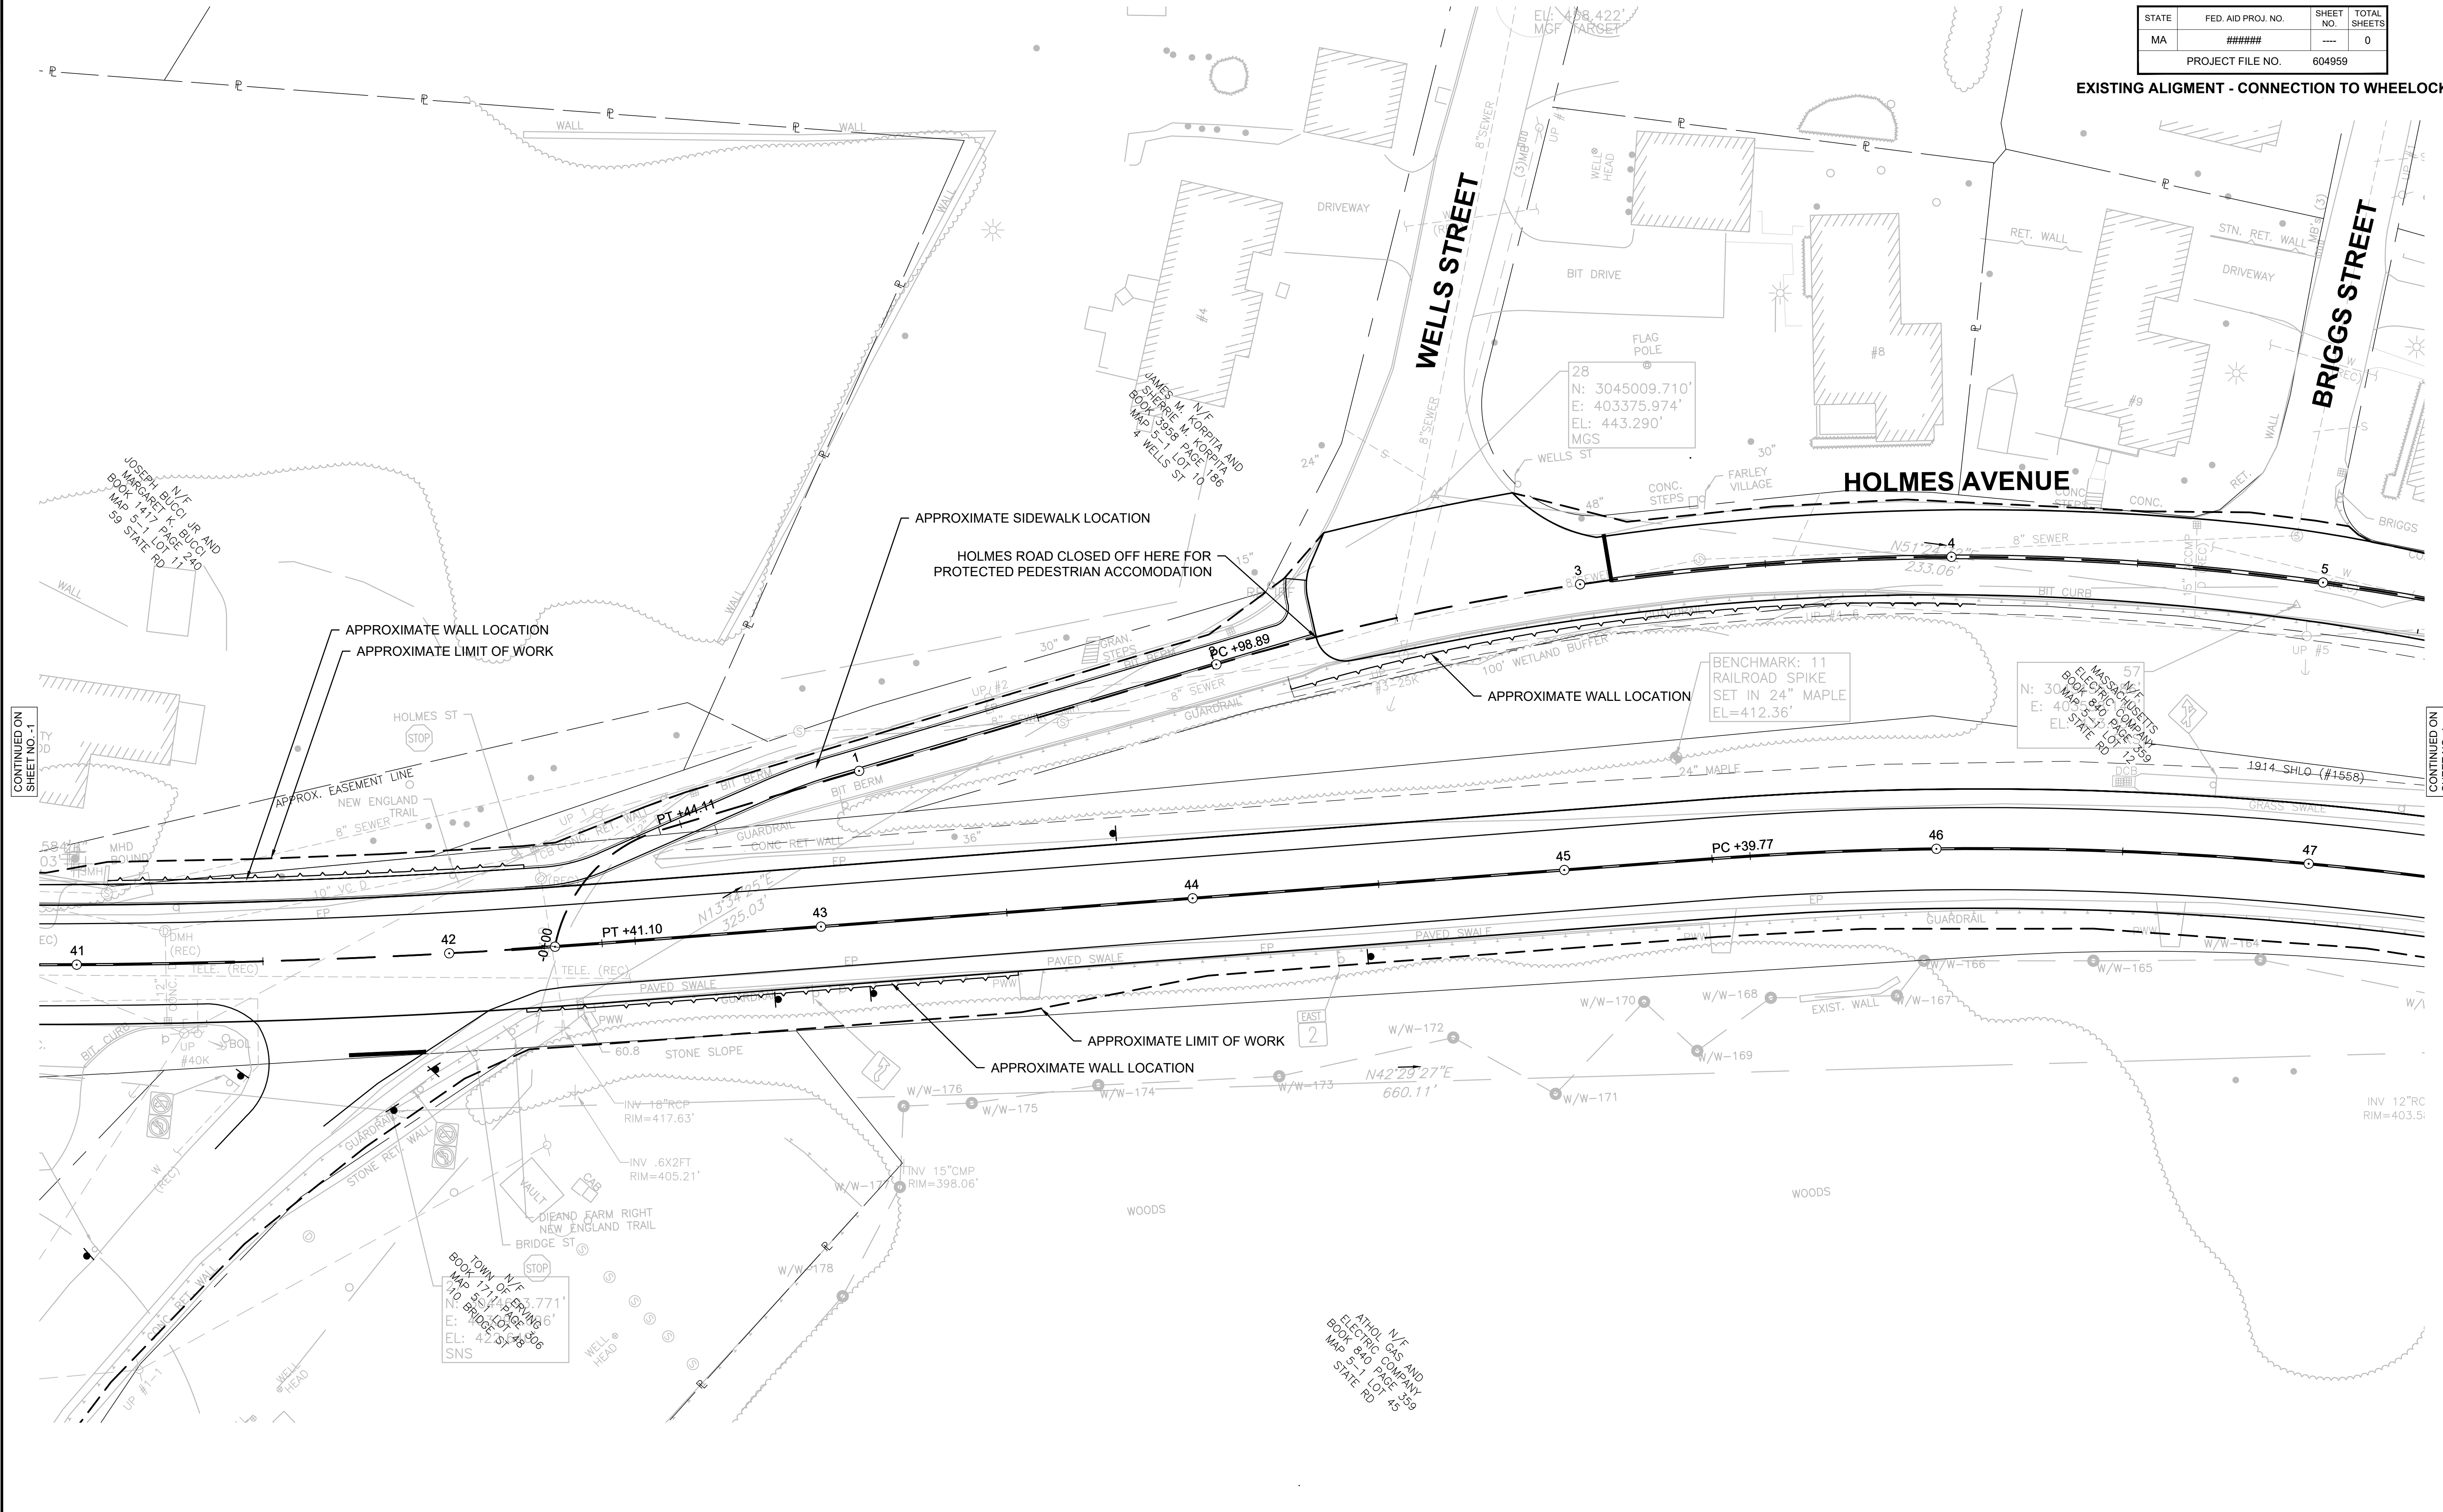

CONTINUED ON SHEET NO. 1

CONTINUED ON SHEET NO. 1

HIGHWAY GUARD DETAILS

TRAFFIC SIGNAL CONDUIT

WATER SUPPLY ALTERATIONS

DRAINAGE DETAILS

NONE

NONE


NONE

NONE

ERVING
ROUTE 2 (FARLEY AREA)

STATE	FED. AID PROJ. NO.	SHEET NO.	TOTAL SHEETS
MA	#####	---	0
PROJECT FILE NO.		604959	

EXISTING ALIGNMENT - CONNECTION TO WHEELOCK

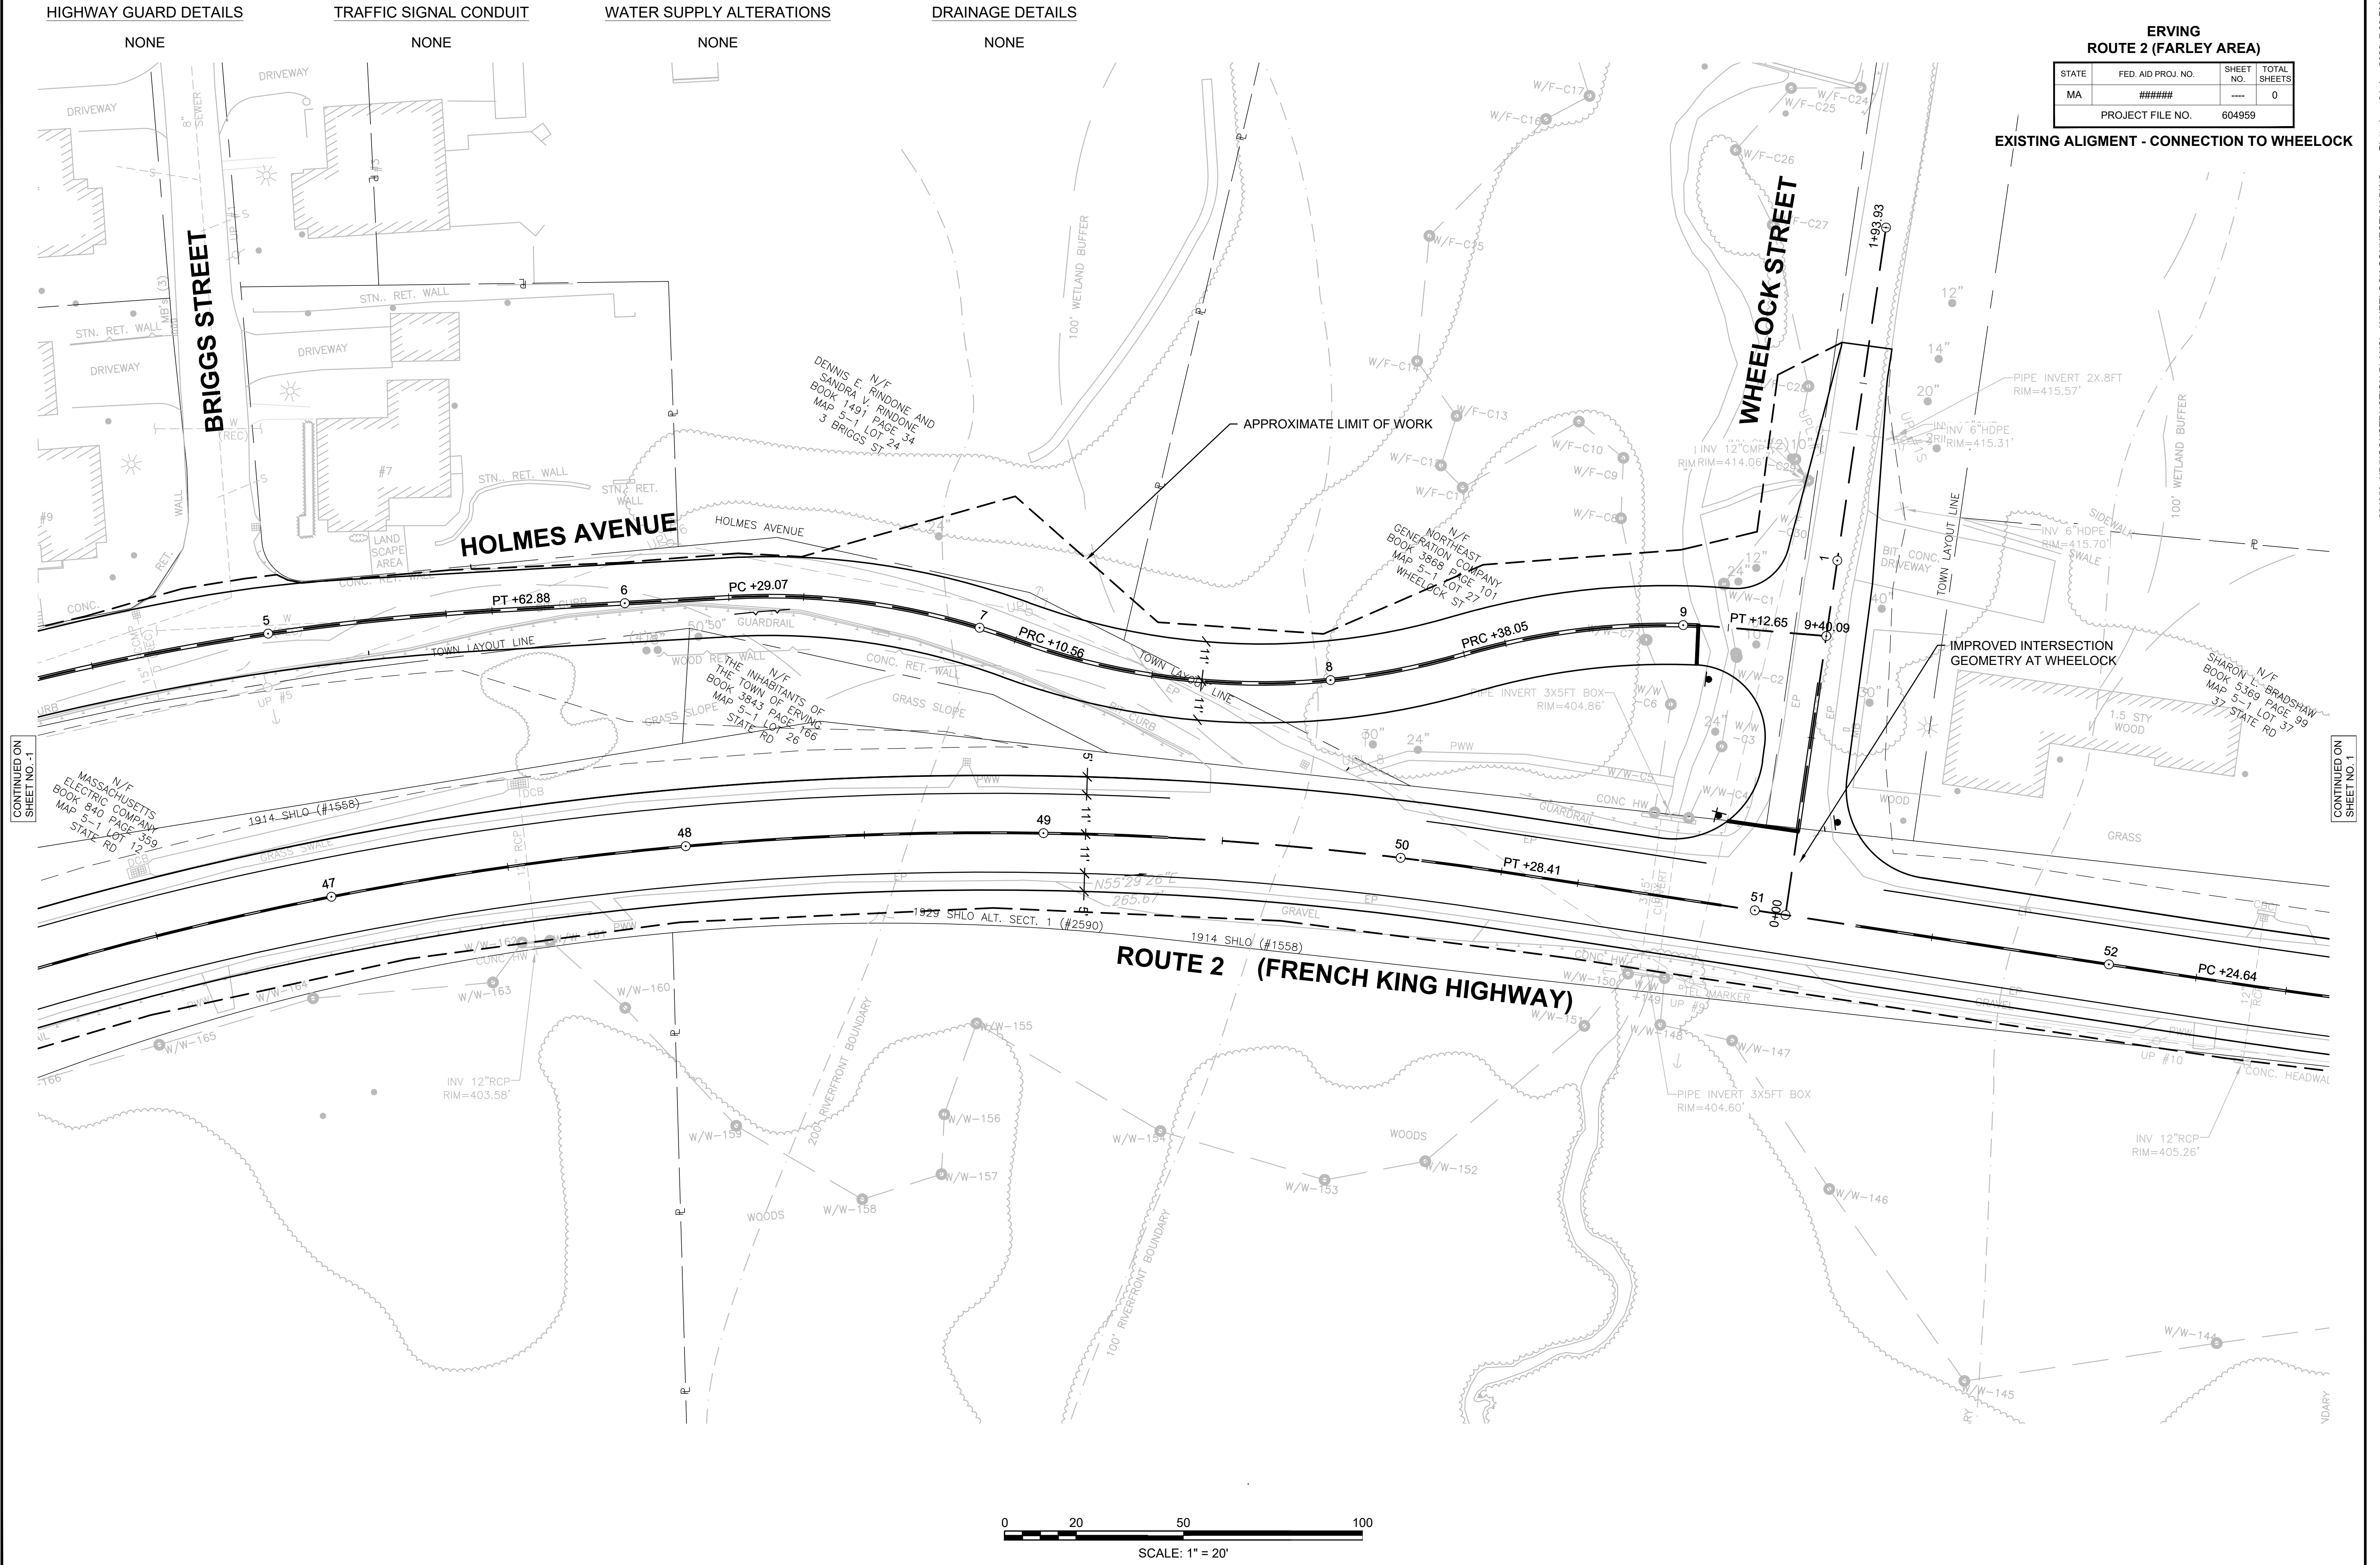

CONTINUED ON
SHEET NO. 1

CONTINUED ON
SHEET NO. 1

